

NOTE:

ALL NY FIT or GEM METAL IS SILVER.

ALL NY FIT or GEM WALL INSERT PANELS ARE WHITE UNLESS OTHERWISE NOTED.

ALL COUNTERTOPS and ANGLED SHELVES ARE WHITE UNLESS OTHERWISE NOTED.

⊗ -- GRAPHIC HEADER - overlay 41.25" wide x 12" tall



(qty: 3) Angled 1m wide Shelves

40" HIGH Low wall end panel

8'-0" HIGH

24" High Counter, 1m x 0.5m, w/lockable cabinet storage below (located on backwall, below angled shelves)

ISOMETRIC VIEW

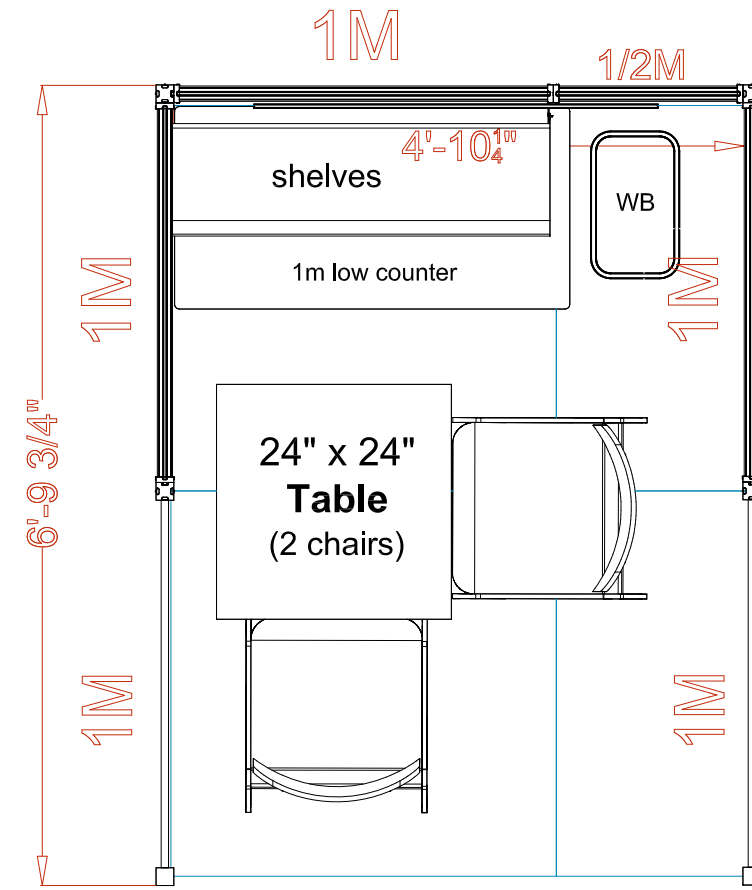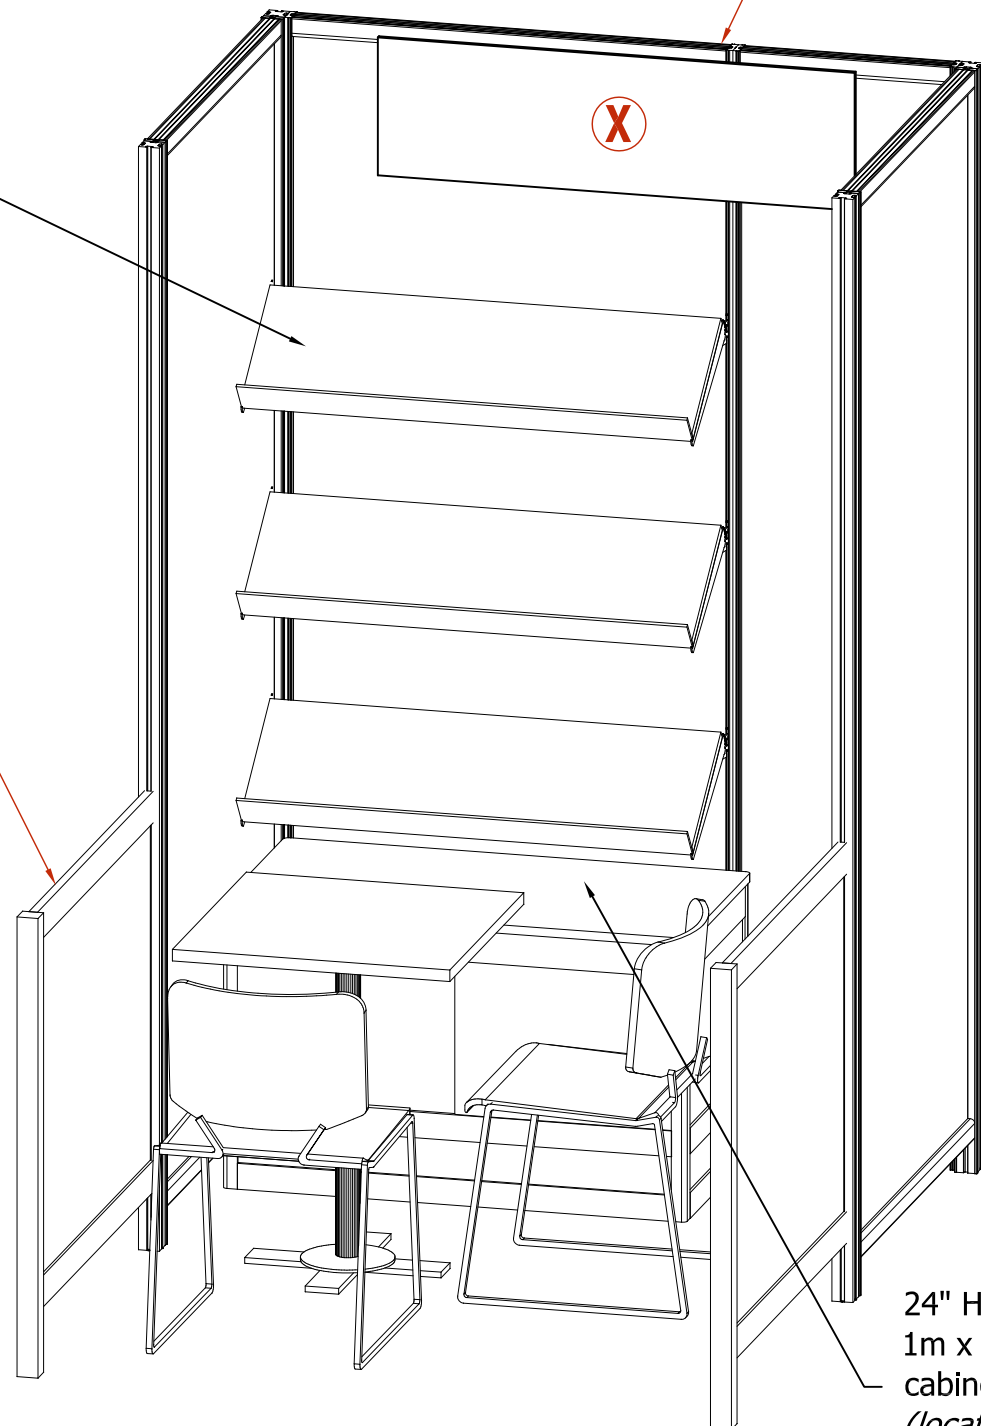

PLAN VIEW

New York Rights Fair Turnkey Booth
4.9' x 6.5' / 1.5m x 2m

Client: BFCBF
 Show: New York Rights Fair, May 30 - June 1, 2018
 Facility: Metropolitan Pavillion, Chelsea, New York, NY
 File: I:\Creative Services\Shows\Proposals_38\BFCBF_SEP2018_90\Design Show\ACAD\Pending Approval\01f_bfcfb-book fair 2018-New York Rights Fair Turnkey Booth.dwg

Design No: 4.9' x 6.5' / 1.5m x 2m
 Description: Turnkey Booths
 Booth No:

Project No: 90-1709-600233
 Requestor: Imelda Trevino
 Concept: Design Rev: f

Date: Oct 31, 2017
 Designer: Brijesh Patel
 Detailer:
 Page No: 1 of 4

Copyright © 2017 by Global Experience Specialists. All rights reserved. No part of this document may be reproduced, stored in any retrieval system, or transmitted in any form or by any means - electronic, mechanical, photocopying, recording or otherwise, without the prior written consent of Global Experience Specialists.

